



Key Plan

1. This drawing is the property of Department of Architecture, GNDU, Asr and it is not to be reproduced, copied or handed over in any form except for the purpose for which it is intended.
2. All dimensions are in mm except where mentioned otherwise.
3. Drawings are not to be scaled, written dimensions are to be followed and discrepancies if any shall be brought to the notice of the Architect and resolved before commencement of any work.
4. This drawing is to be read in conjunction with details, large scale drawings, structural, plumbing, electrical and other relevant drawings.
5. Detail drawings shall supercede smaller scale drawings and notes.


Notes:

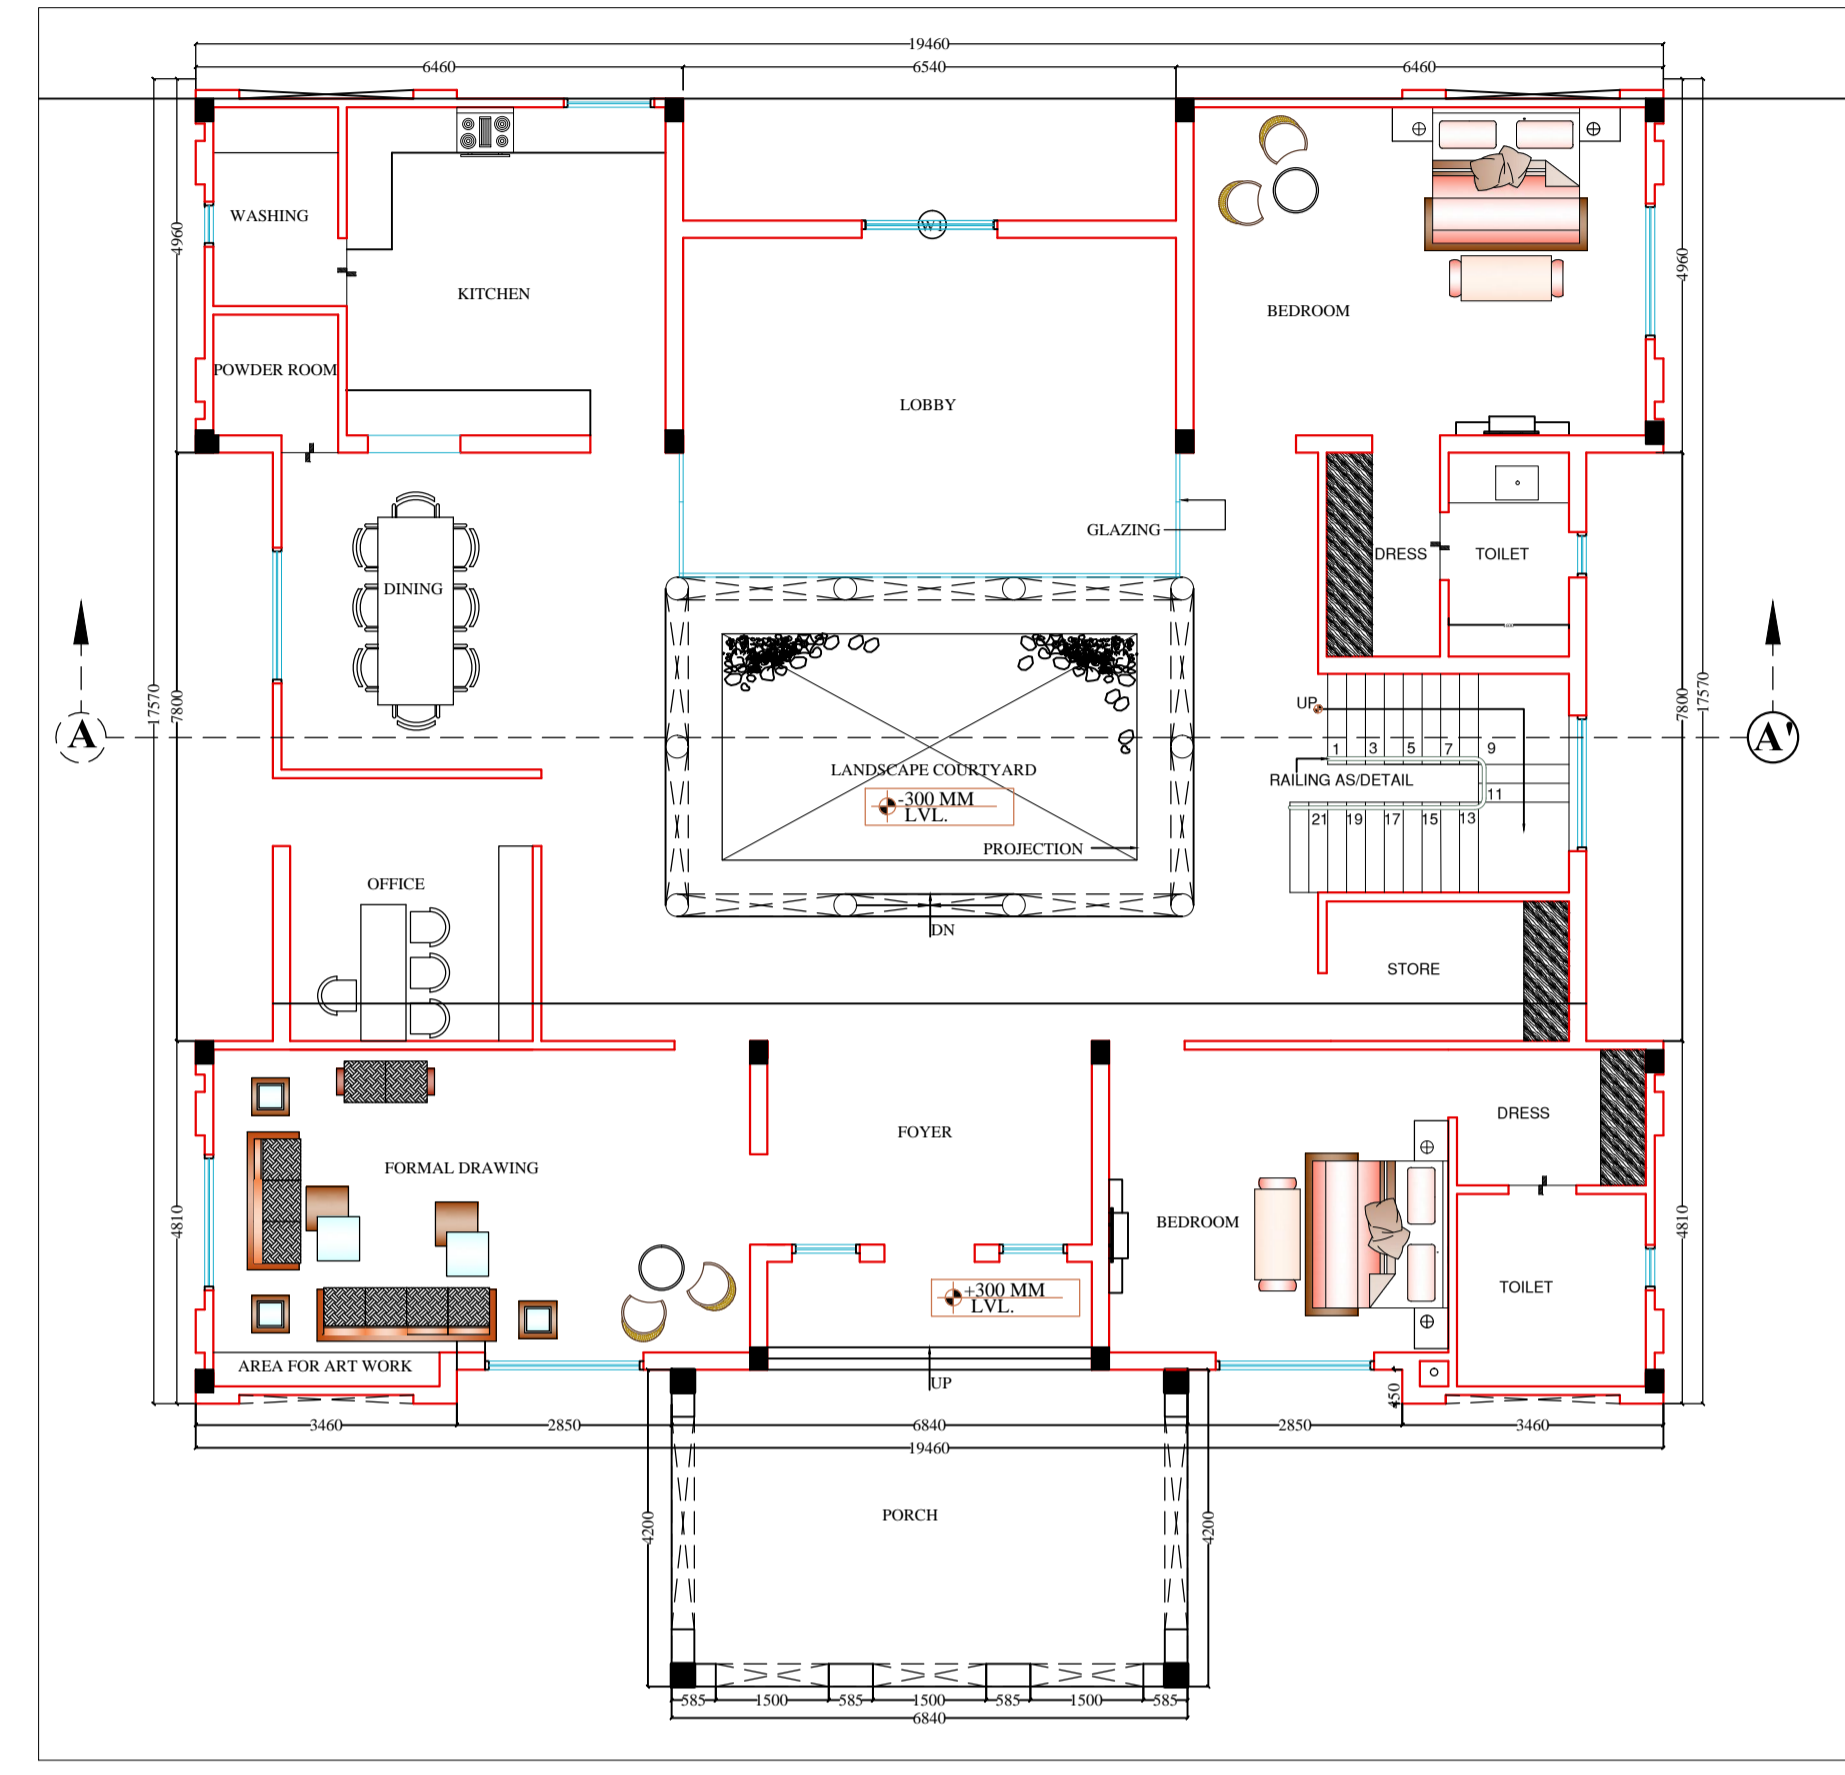


GROUND FLOOR PLAN
scale = 1:100

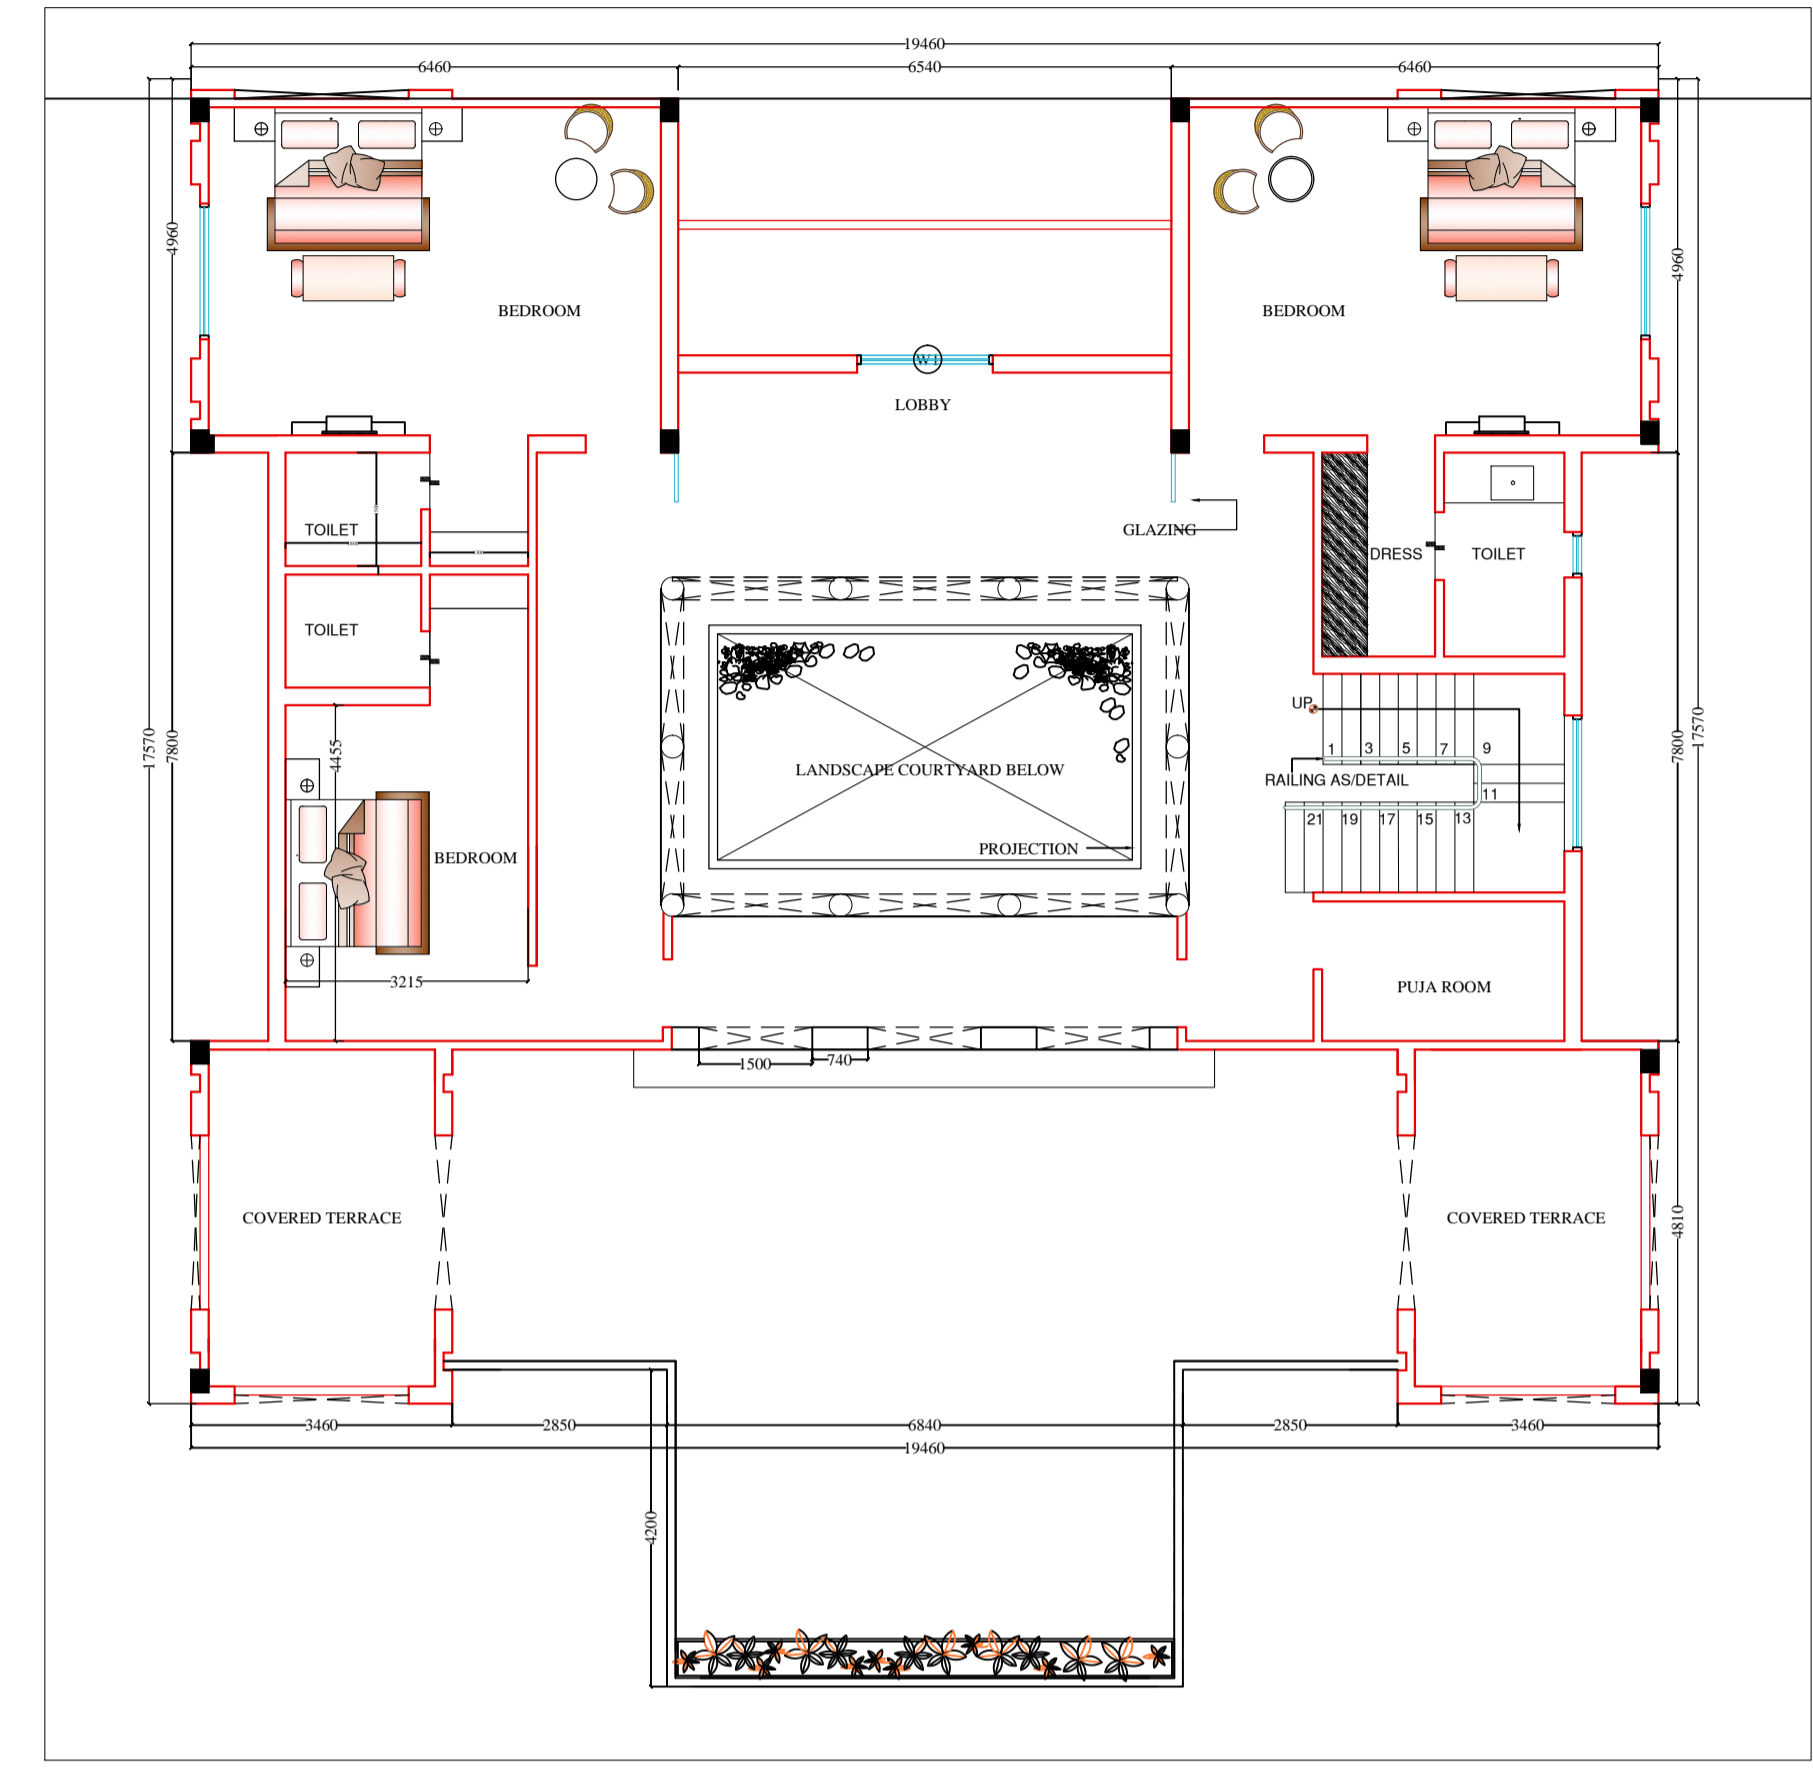

FIRST FLOOR PLAN
SCALE = 1:100

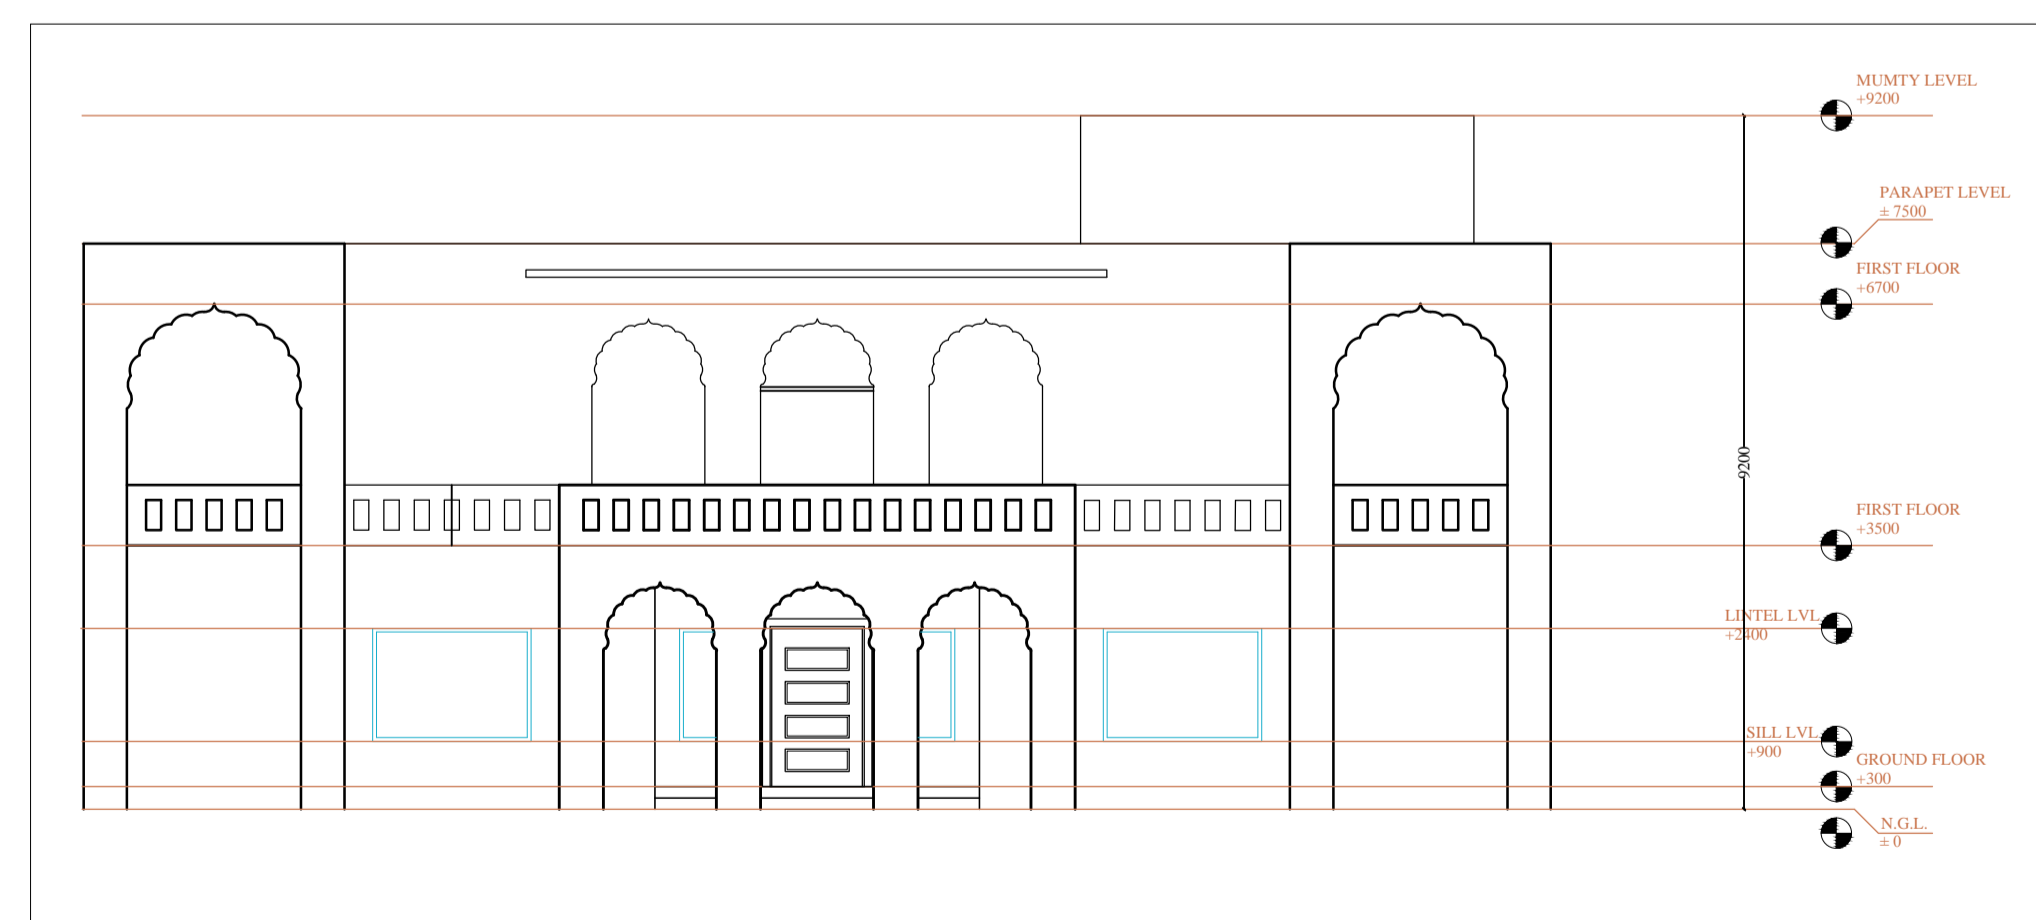

ELEVATION
SCALE = 1:100

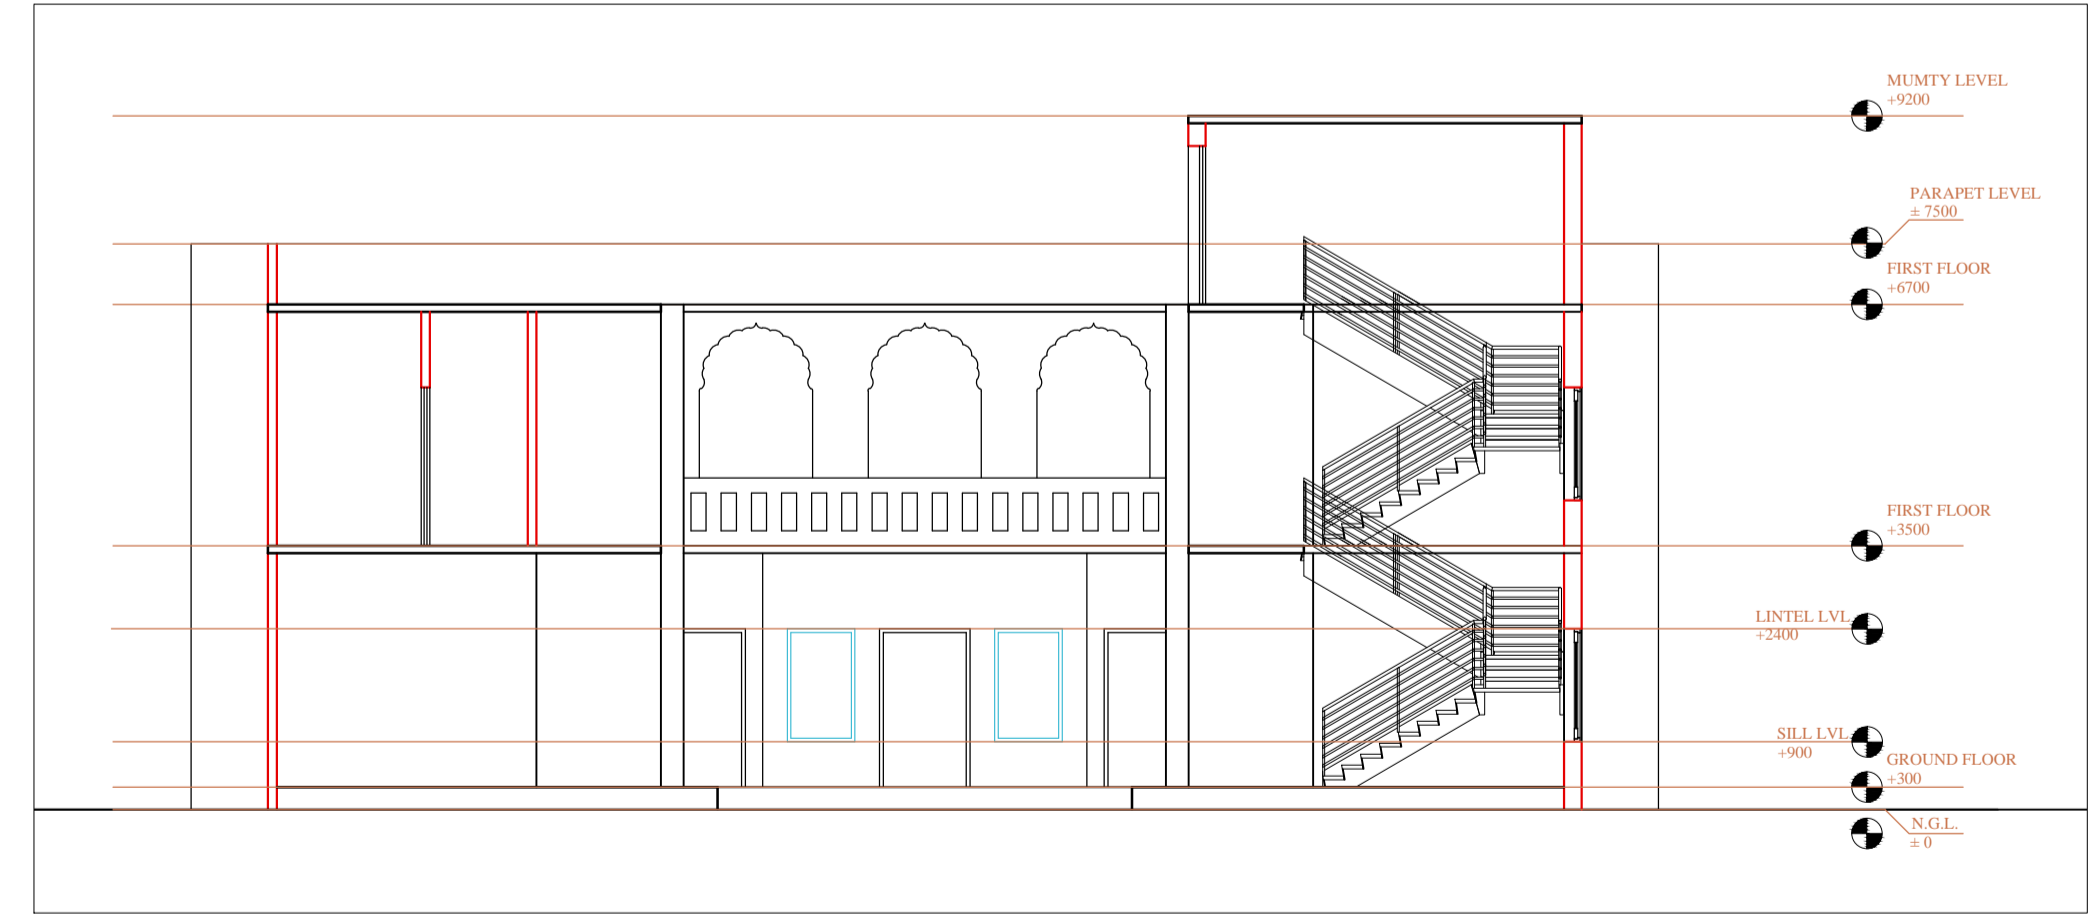

SECTION AA'
SCALE = 1:100

Rev.no./Date	Description	Revision

Sheet title:
V.C RESIDENCE

Released for:		Date of Issue
<input checked="" type="checkbox"/> Tender	<input type="checkbox"/> Information	
<input type="checkbox"/> Approval	<input type="checkbox"/> Construction	
Drawing No.		North
Date	Scale	
4/08/2016	1:100	
Drawn By Mansi Thakur	Checked By Karamjit Singh	

DESIGN TEAM:
AR. SARBJOT SINGH BEHL
AR. KARAMJIT SINGH CHAHAL
AR. RAWAL SINGH AULAKH

Architects
Department of Architecture
Guru Nanak Dev University, Amritsar
PHONE & FAX: 0183-245601-14 EXTN 3405,
E Mail : consultancywingndu@gmail.com