




Kiosks with square base of
3m X 3m, and
structural columns of 3 mt high
(Scale 1:50)

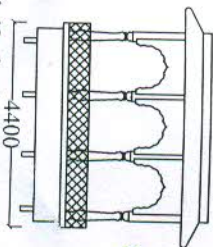


Chatri (8 dari) at specified position
at main entrance gate
(Size 4,4m X 1,3m)
(Scale 1:50)

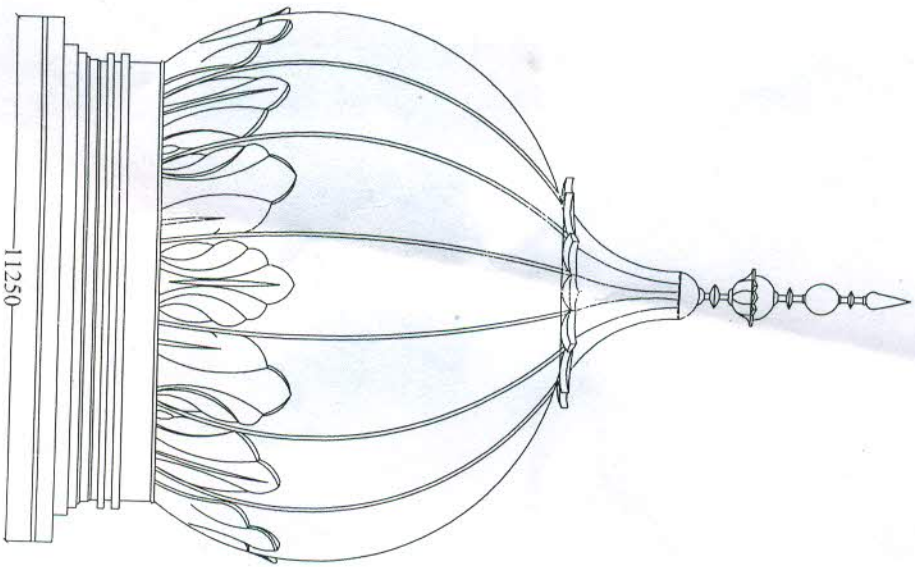


✓ DOME (11.25 m diameter at base) in
Administrative Block,
Library Building and
Lecture Theatre complex
(Scale 1:50)

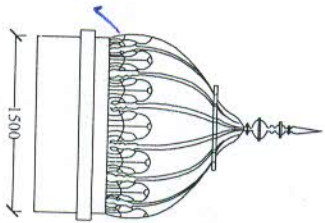


Dome (1.5 m diameter at base)
in Entrance gate
(Scale 1:20)

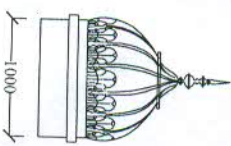

Dome (1 m diameter at base)
in Entrance gate
(Scale 1:20)

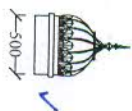

Cupolas at specified position
at main entrance gate
(0.5m dia)
(Scale 1:20)

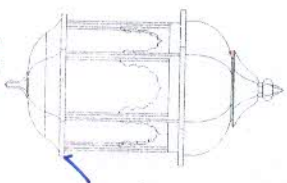

Bakharia at
specified position
at main entrance gate
(Size approx.
1.10m X 1.85M)
(Scale 1:20)

XEN

- Notes:
- 1 This drawing is the property of Department of Architecture, GNDU, Amritsar and it is not to be reproduced, copied or handed over in any form except for the purpose for which it is issued.
 - 2 All dimensions are in mm except where mentioned otherwise.
 - 3 Drawings are not to be scaled, unless dimensions are to be followed and discrepancies if any shall be brought to the notice of the Architect and resolved before commencement of any work.
 - 4 The drawings are to be read in conjunction with typical details, specifications, schedule of materials, etc. and other drawings.
 - 5 The drawings are to be read in conjunction with architectural and other related drawings.
 - 6 Detail drawings shall represent similar scale drawings of all notes.

Key No./Date	Description

Revised for	Date of issue
<input checked="" type="checkbox"/> Order <input type="checkbox"/> Information <input type="checkbox"/> Approval <input type="checkbox"/> Construction	
Drawing No. Date Drawn By Scale Project No. Revision No. Kamran Singh	

PROJECT NO. _____
 DR. KAMRAN SINGH
 ARCHITECT
 48, KANAIYIA SINGH CHAUNDA,
 AMRITSAR, PUNJAB, INDIA
 PHONE & FAX: 01834246011-14 EXTN-3465,
 E-Mail: camran@camranarchitectural.com

Architects
 Department of Architecture
 Guru Nanak Dev University, Amritsar
 PHONE & FAX: 01834246011-14 EXTN-3465,
 E-Mail: camran@camranarchitectural.com

Key Plan

1. This drawing is the property of Department of Architecture, CNDU. And will it is not to be reproduced, copied or handed over in any form except for the purpose for which it is made.
2. All dimensions are in mm except when mentioned otherwise.
3. Drawings are not to be made without dimensions and to be followed and discrepancies if any shall be brought to the notice of the Architect and resolved before commencement of any work.
4. This drawing is to be used in conjunction with details, large scale drawings, structural, plumbing, electrical and other relevant drawings.
5. Detail drawings shall reproduce similar scale drawings and notes.



Notes:

Rev.no./Date	Description	Revision



Sheet title: Grid Plan

<input checked="" type="checkbox"/> Tender <input type="checkbox"/> Approval Drawing No:		<input type="checkbox"/> Information <input type="checkbox"/> Construction Date: 30/03/2014 Drawn By: Karamjit Singh Checked By: Karamjit Singh		Date of Issue:
--	--	---	--	----------------

DESIGN TEAM:
 DR. HARJIT SINGH JINDAL
 AN. KARANJIT SINGH CHANDEL
 AN. JAYNARAIN SINGH SETHI
 Architects
 Department of Architecture
 Guru Nanak Dev University, Amritsar
 PHONE & FAX: 0183-2634614-14 152761-3461
 E-MAIL: comhaxyn@gnudt.ac.in

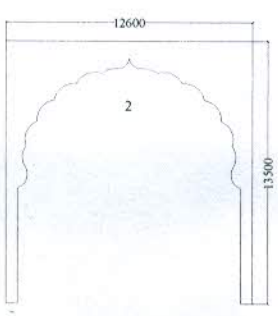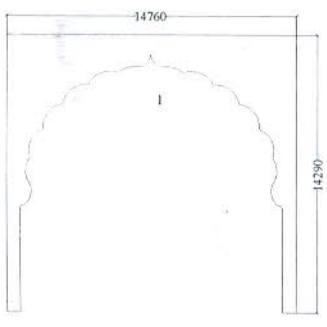

ADMIN

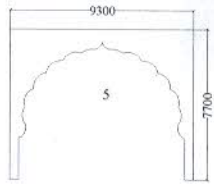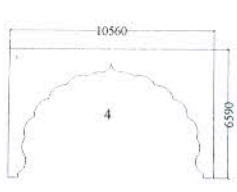

ACADEMIC

XEN

1. This drawing is the property of Department of Architecture, CUPTE and it is not to be reproduced, copied or handed over to any form except for the purpose for which it is intended.
2. All dimensions are in mm except where mentioned otherwise.
3. Corrections are not to be made without the permission of the architect and discrepancies if any shall be brought to the notice of the architect and resolved before commencement of any work.
4. This drawing is to be read in conjunction with details, large scale drawings, structural, plumbing, electrical and other relevant drawings.
5. Detail drawings shall represent smaller scale drawings and notes.

Notes:

Rev. No.	Date	Description	Revision

Sheet title:

Grid Plan

Released for:

Tender Indication

Approval Construction

Drawing No. _____

Date: 10/03/2014

Drawn By: S. Sandeep Kumar

Checked By: _____

Scale: _____

Project Name: AA. SANGHVI BLDG. B001

AA. SANGHVI BLDG. B001

AA. SANGHVI BLDG. B001


Architects

Department of Architecture


CUPTE, Bathinda

PHONE & FAX: 0182-265114, 265110


E-Mail: cupte@cupte.org

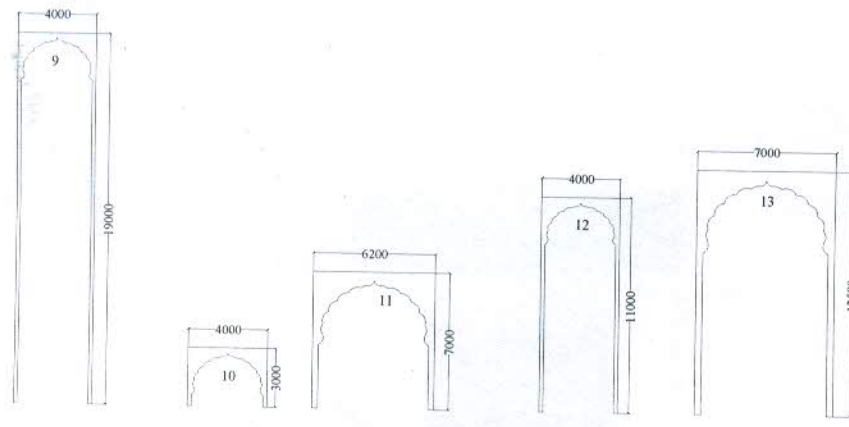

LIBRARY

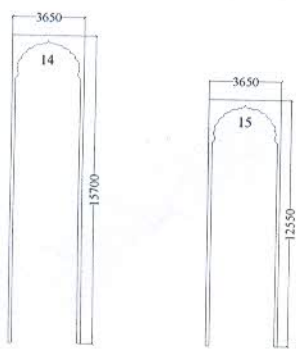

LECTURE THEATRE

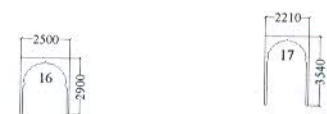

ENTRANCE GATE

